



4555 Piccadilly North Offered at \$8,598,000

Discover refined living in this 12,164 sq. ft. Caulfeild residence. A recent \$2.7M renovation by McLeod Bovel has unveiled a modern masterpiece. The massive 3,641 sq. ft. main floor offers an open layout, deluxe kitchen, 2-story office, and French doors leading to a spacious patio. The ample upper floor offers 5 bedrooms – 3 with lofts, 5 bathrooms & a huge home office or guest space. The lower floor features a steam room, sauna, gym, media and games rooms, wine cellar, bar, and more. All situated on a private 33,715 sq. ft. lot with incredible landscaping, pool, auto court and 4-car garage. Exceptional living in an incredible neighborhood.



ERIC CHRISTIANSEN
eric@ericchristiansen.com

604-312-9999

2479 BELLEVUE AVE, WEST VANCOUVER, BC V7V 1E1

Active
R2811557
 Board: V
 House/Single Family

4555 PICCADILLY NORTH ROAD

West Vancouver
 Caulfeild
 V7W 1E1

Residential Detached

\$8,598,000 (LP) 
 (SP) 



Sold Date: If new, GST/HST inc?: Original Price: **\$8,598,000**
 Meas. Type: **Feet** Bedrooms: **7** Approx. Year Built: **2004**
 Frontage(feet): **262.47** Bathrooms: **10** Age: **19**
 Frontage(metres): **80.00** Full Baths: **7** Zoning: **RS2**
 Depth / Size: **115 IRR** Half Baths: **3** Gross Taxes: **\$36,368.32**
 Lot Area (sq.ft.): **33,715.00** Rear Yard Exp: **West** For Tax Year: **2023**
 Lot Area (acres): **0.77** P.I.D.: **008-917-264** Tax Inc. Utilities?:
 Flood Plain: Tour: **Virtual Tour URL**
 View: **Yes: city and water views**
 Complex/Subdiv:
 First Nation Reserve:
 Services Connected: **Electricity, Natural Gas, Water**
 Sewer Type: Water Supply: **City/Municipal**

Style of Home: **3 Storey**
 Construction: **Frame - Wood**
 Exterior: **Brick, Mixed, Stone**
 Foundation: **Concrete Perimeter**

Renovations: **Completely**
 # of Fireplaces: **3** R.I. Fireplaces:
 Fireplace Fuel: **Natural Gas**
 Fuel/Heating: **Forced Air, Natural Gas, Radiant**
 Outdoor Area: **Balcny(s) Patio(s) Dck(s)**
 Type of Roof: **Wood**

Reno. Year: **2020**
 Rain Screen:
 Metered Water:
 R.I. Plumbing:

Total Parking: **10** Covered Parking: **4** Parking Access: **Front**
 Parking: **Garage; Single, Garage; Triple**
 Driveway Finish: **Paving Stone**
 Dist. to Public Transit: **Near** Dist. to School Bus: **Near**
 Title to Land: **Freehold NonStrata** Land Lease Expiry Year:
 Property Disc.: **Yes**
 Fixtures Leased: **No**
 Fixtures Rmvd: **No**
 Floor Finish: **Hardwood, Tile**

Legal: **LOT 2, BLOCK 10, PLAN VAP12269, DISTRICT LOT 1240, GROUP 1, NEW WESTMINSTER LAND DISTRICT**

Amenities: **Air Cond./Central, Pool; Outdoor, Sauna/Steam Room, Swirlpool/Hot Tub**

Site Influences: **Central Location, Cul-de-Sac, Recreation Nearby, Shopping Nearby, Ski Hill Nearby**
 Features: **Air Conditioning, ClthWsh/Dryr/Frdg/Stve/DW, Hot Tub Spa/Swirlpool**


Finished Floor (Main):	3,641	Floor	Type	Dimensions	Floor	Type	Dimensions	Bathrooms
Finished Floor (Above):	4,300	Main	Living Room	19'2 x 15'7	Above	Bedroom	16'1 x 12'4	Floor #Pcs
Finished Floor (AbvMain2):	0	Main	Dining Room	19'2 x 13'9	Above	Bedroom	16'2 x 11'7	Main 2
Finished Floor (Below):	4,223	Main	Kitchen	18'8 x 16'11	Above	Bedroom	15'8 x 12'3	Main 2
Finished Floor (Basement):	0	Main	Eating Area	13'7 x 11'3	Above	Living Room	27'7 x 17'0	Above 6
Finished Floor (Total):	12,164sq. ft.	Main	Family Room	22'6 x 22'6	Above	Flex Room	20'2 x 17'5	Above 4
Unfinished Floor:	0	Main	Office	19'5 x 16'0	Above	Den	16'0 x 12'4	Above 4
Grand Total:	12,164sq. ft.	Main	Bedroom	12'9 x 11'11	Above	Loft	16'9 x 10'10	Above 4
Flr Area (Det'd 2nd Res):	sq. ft.	Main	Laundry	14'1 x 9'2	Above	Loft	11'10 x 9'1	Above 3
Suite:		Main	Mud Room	11'7 x 8'8	Below	Recreation Room	26'11 x 25'3	Below 2
Basement: None		Main	Foyer	29'6 x 14'2	Below	Playroom	24'10 x 13'5	Below 3
		Above	Primary Bedroom	24'2 x 18'7	Below	Games Room	17'8 x 12'10	Below 3
		Above	Walk-In Closet	18'8 x 5'0	Below	Media Room	22'4 x 18'5	
		Above	Bedroom	19'5 x 14'0	Below	Gym	21'5 x 11'10	

Crawl/Bsmt. Height: # of Levels: **3** Manuf Type: Registered in MHR?: PAD Rental:
 # of Kitchens: **1** # of Rooms: **30** MHR#: CSA/BCE: Maint. Fee:
 ByLaw Restrictions:

Listing Broker(s): **Bellevue Realty Group**

Full video tour at www.ericchristiansen.com

All information contained herein is deemed to be accurate but should not be relied upon without verification.

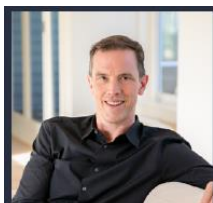

ERIC CHRISTIANSEN
eric@ericchristiansen.com

604-312-9999

2479 BELLEVUE AVE, WEST VANCOUVER, BC V7V 1E1

4555 Piccadilly North – Features & Updates

Phase 1 – Aug 2016 to dec 2017 - \$1.4 million renovation:

- Entire lower level was completely renovated with new layout and addition of
 - theatre room and audio-visual equipment
 - nanny suite with kitchenette
 - spa bathroom with sauna and steam room
 - media room with audio visual equipment
 - climate-controlled wine cellar
 - new flooring throughout
- Main floor Mudroom
- Renovated main floor Bathrooms
- Installed new on-demand hot water system for entire home
- Replaced furnace
- Installed new driveway
- Painted Exterior
- Replaced pool heater
- Redesigned exterior landscaping
- Upgraded exterior lighting
- New Savant audio visual system installed and updated throughout
- Added a back up generator system

Phase 2 – Aug 2020 to July 2021 - \$1,370,000 renovation:

- Completely renovated Kitchen including cabinetry, counters, sinks, appliances, lighting, etc.
- Added new Wok Kitchen
- Installed new main and upper level wood flooring to match lower level
- Refinished main floor spiral staircase and installed new railings
- New bathrooms on upper level including Primary Bathroom
- Replaced Living Room fireplace
- Installed new Primary Bedroom fireplace
- Added new Primary Bedroom walk-in closet and millwork
- Painted entire main and upper floors
- Painted garage and added epoxy floors
- New lighting throughout main and upper levels



ERIC CHRISTIANSEN
eric@ericchristiansen.com

604-312-9999
2479 BELLEVUE AVE, WEST VANCOUVER, BC V7V 1E1

4555 N. PICCADILLY ROAD
WEST VANCOUVER

MAIN FLOOR 3,641 SQ.FT.


UPPER FLOOR 4,300 SQ.FT.

LOWER FLOOR 4,223 SQ.FT.

TOTAL 12,164 SQ.FT.

GARAGES 1,464 SQ.FT.

LOFTS 496 SQ.FT.

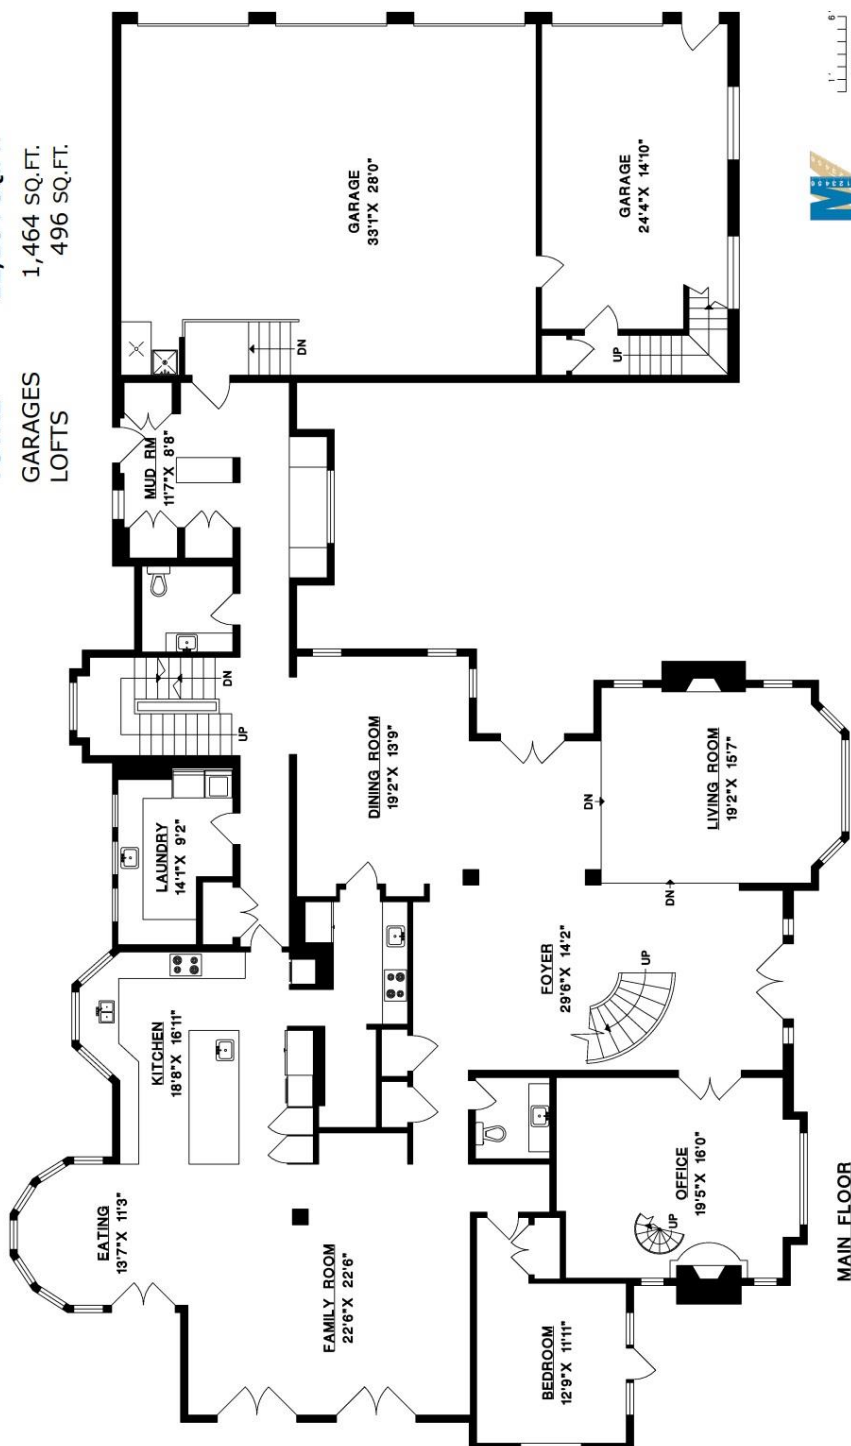

ERIC CHRISTIANSEN

eric@ericchristiansen.com

604-312-9999


2479 BELLEVUE AVE, WEST VANCOUVER, BC V7V 1E1

4555 N. PICCADILLY ROAD
WEST VANCOUVER

MAIN FLOOR 3,641 SQ.FT.
UPPER FLOOR 4,300 SQ.FT.
LOWER FLOOR 4,223 SQ.FT.

TOTAL 12,164 SQ.FT.

GARAGES 1,464 SQ.FT.
LOFTS 496 SQ.FT.

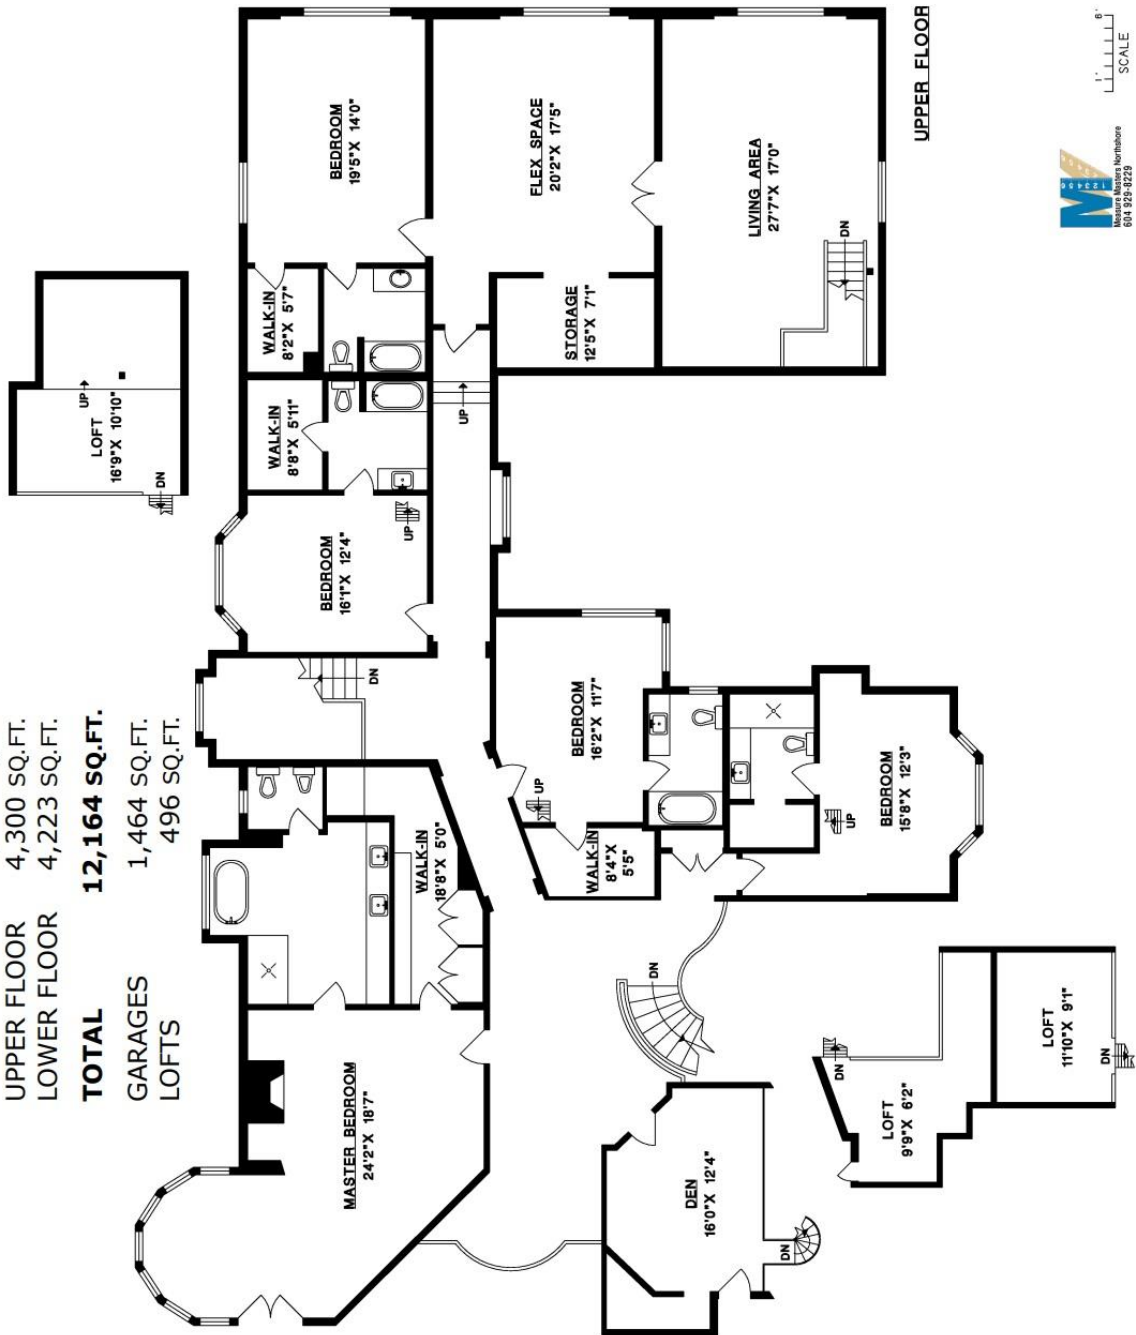

1" = 8'
SCALE




ERIC CHRISTIANSEN
eric@ericchristiansen.com

604-312-9999

2479 BELLEVUE AVE, WEST VANCOUVER, BC V7V 1E1

BRG

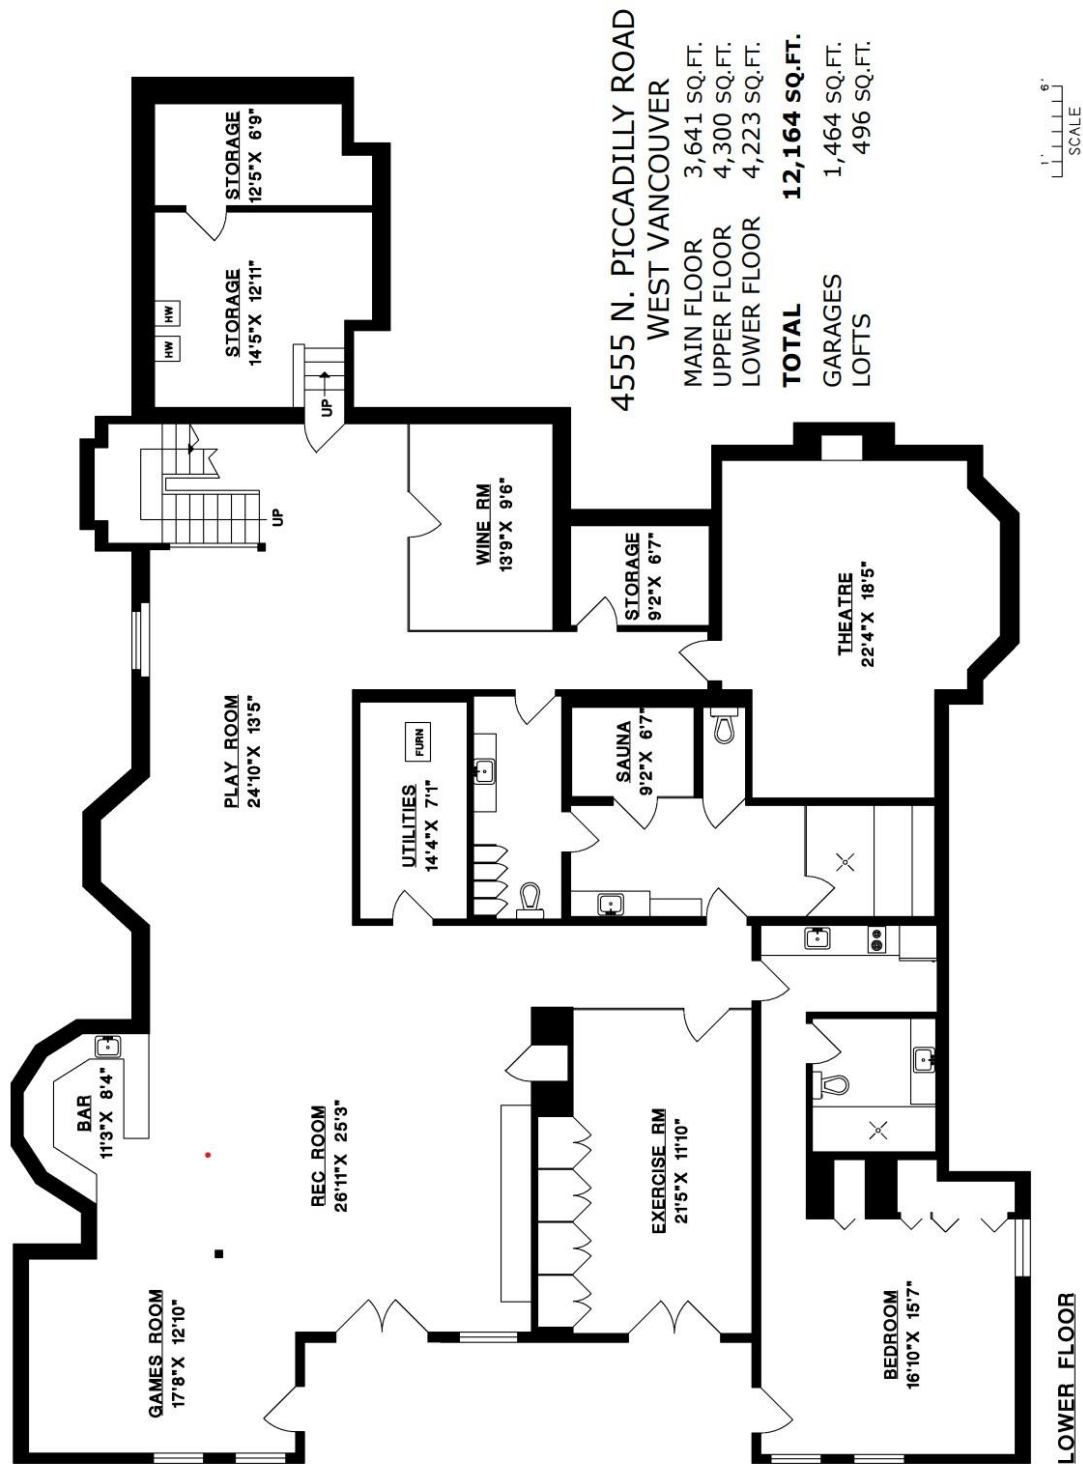

ERIC CHRISTIANSEN

eric@ericchristiansen.com

604-312-9999

2479 BELLEVUE AVE, WEST VANCOUVER, BC V7V 1E1



ERIC CHRISTIANSEN
eric@ericchristiansen.com

604-312-9999
2479 BELLEVUE AVE, WEST VANCOUVER, BC V7V 1E1